


True North

HAKALAU ZUCI

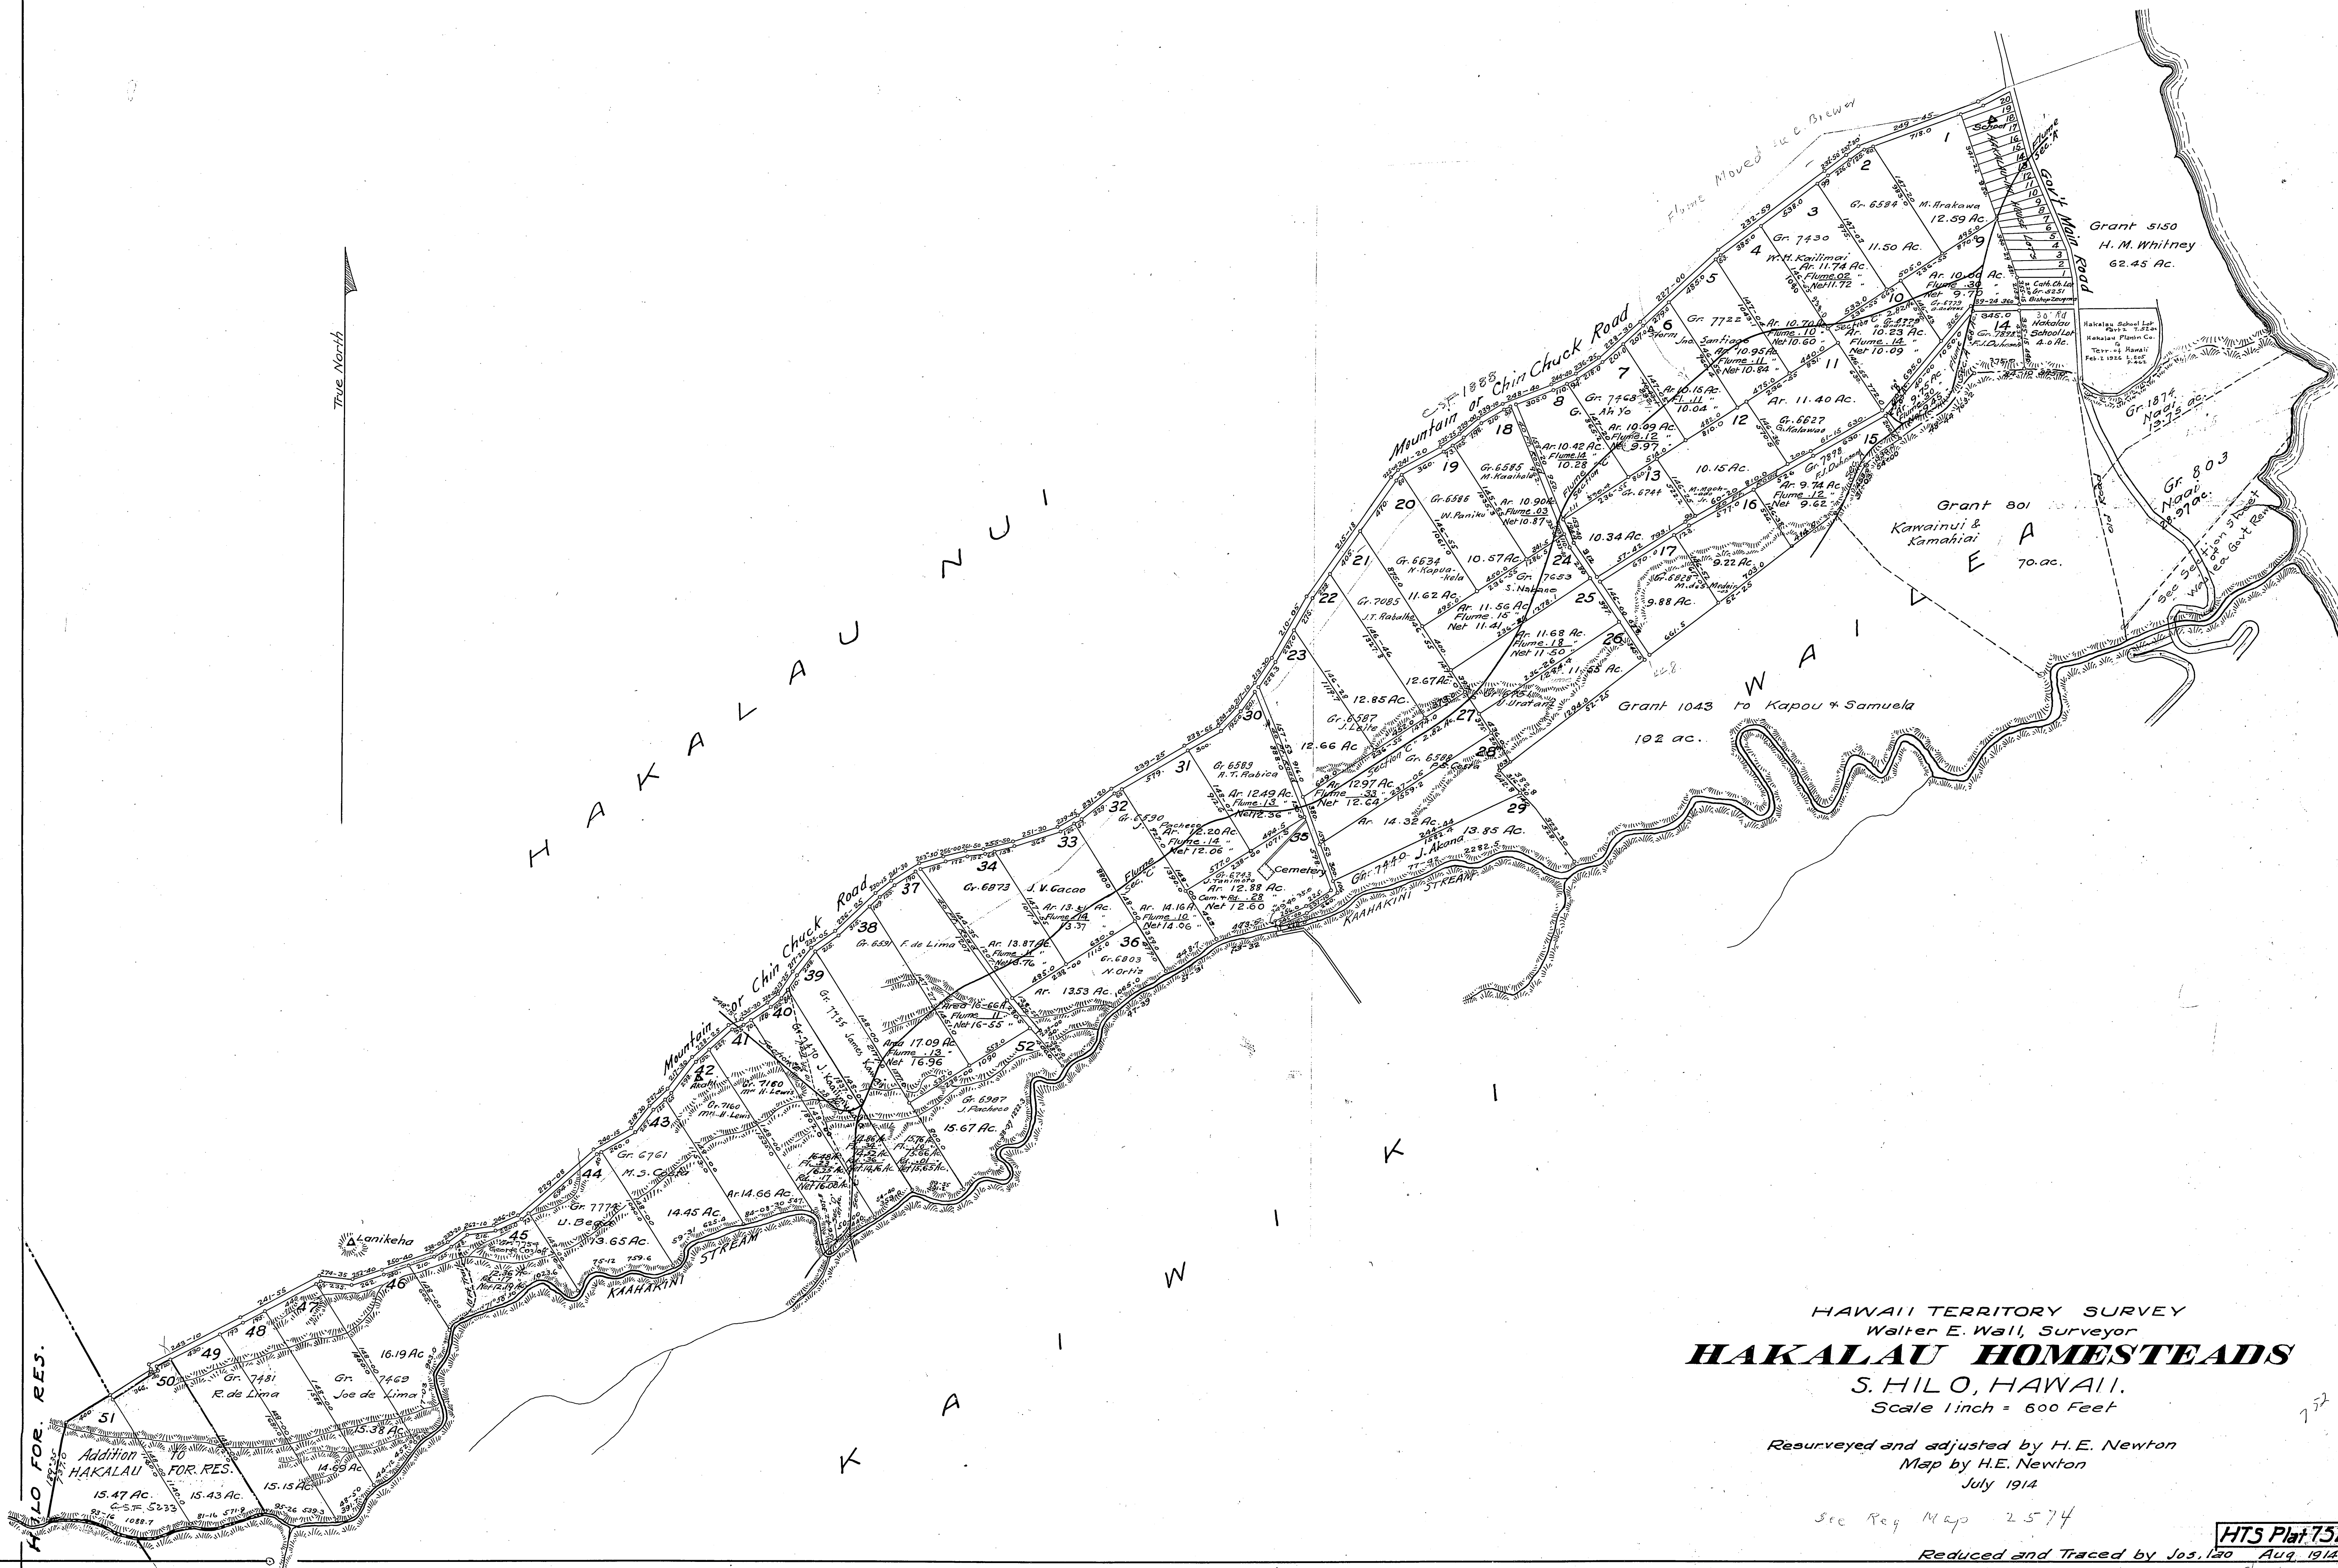

HILO FOR RES.

Addition
 HAKALAU FOR RES.
 15.47 Ac.
 C.S. 5233
 87-16 1088.7
 15.43 Ac.
 81-16 571.9
 82-26 639.3
 15.15 Ac.
 81-16 571.9
 82-26 639.3
 16.19 Ac.
 Gr. 7491
 R. de Lima
 Gr. 2469
 Joe de Lima
 14.65 Ac.
 81-16 571.9
 82-26 639.3

HAWAII TERRITORY SURVEY
 Walter E. Wall, Surveyor
HAKALAU HOMESTEADS
 S. HILO, HAWAII.
 Scale 1 inch = 600 Feet

Resurveyed and adjusted by H.E. Newton
 Map by H.E. Newton
 July 1914

see Reg Map 2574

HTS Plat 752

Reduced and Traced by Jos. Izo Aug. 1914

2.453 Ft 2 maps